


標準断面図(1/2)


S=1/200

①護岸高 H=3.25m
B.P+4.000
GH=1.82
FH=1.48

施工範囲 50.0m

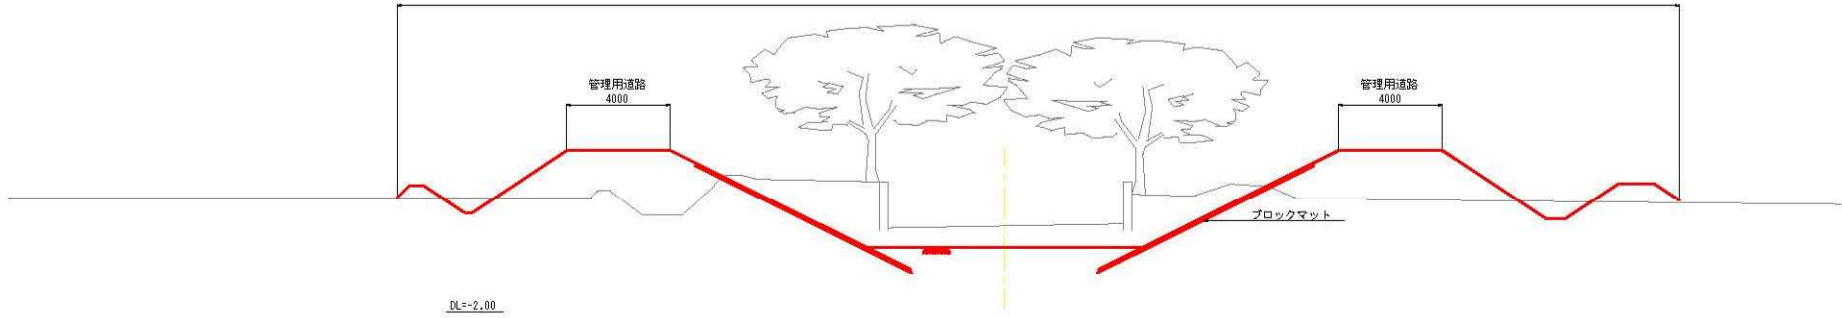


②護岸高 H=2.75m
No.5
GH=1.82
FH=

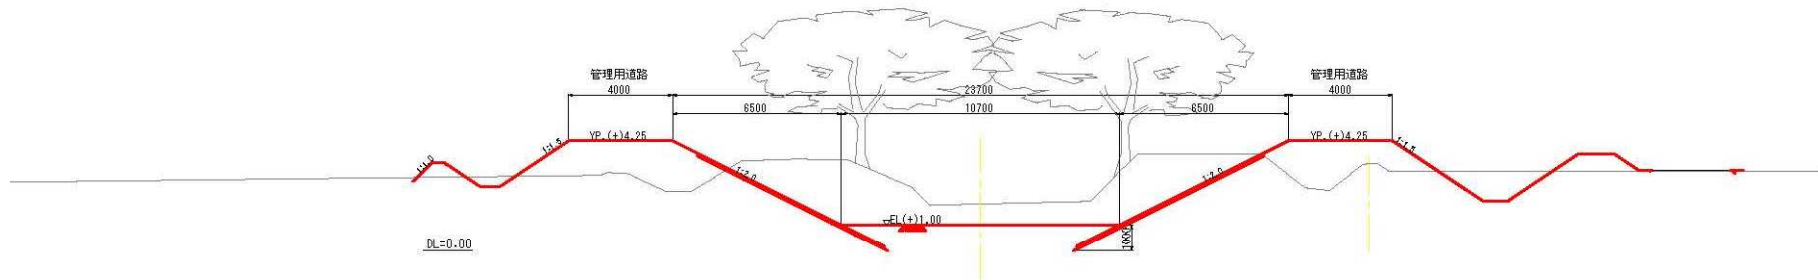

施工範囲 25.0m

③護岸高 H=2.25m
No.10
GH=2.28
FH=2.28

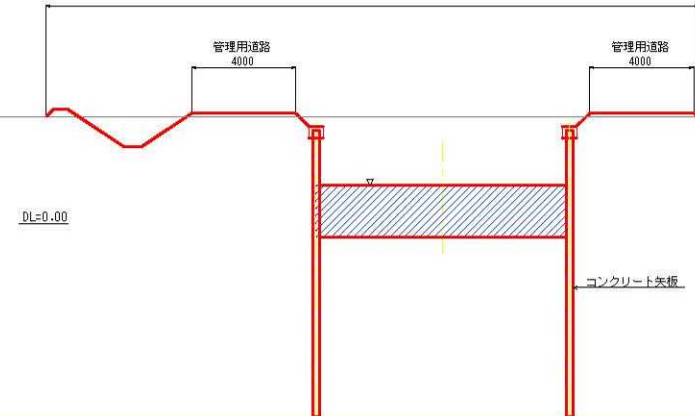

施工範囲 7.5m

